











© Copyright Infniti Master Builder Inc. Any use or reproduction, in whole or in part, without the written consent of Infniti Master Builder Inc. is prohibited.

NO.	DATE	REVISIONS
1	NOV 17 17	REVISED TO USE NEW DETAIL
2	NOV 17 17	DETAIL E-14, ADD
3	OCT. 18 17	ADD FLOOR DRAIN TO GARAGE, CHANGE BATHS FROM SHOWER UNIT TO TUB.
4	SEP. 28 17	ADD AND 1/2" DETAIL
5	SEP. 28 17	DELETE STAIRS FROM REAR DECK.
6	JULY 17 17	DELETE SLIDE, ADD STORAGE ROOM ACCESS FROM GARAGE.
		REVISION FOR REVISION

JOB NO:	IMB-17-066	SUBDIVISION:	SUMMERSIDE
ADDRESS:	2008 - 90 STREET SW, EDMONTON		
LEGAL:	Lot 97 Block 30 Plan 1424186		
MODEL:	CUSTOM	DRAWING:	MAIN AND UPPER FLOOR PLAN

SPEC:	Infniti
ELEVATION:	Custom
AREA:	4133 sq ft
WIDTH:	55'-6"
SCALE:	3/16" = 1'-0"
DRAWN:	KN
CHECKED:	JD/GS

REVISED FINAL FOR CONSTRUCTION  
 MAR 6/18

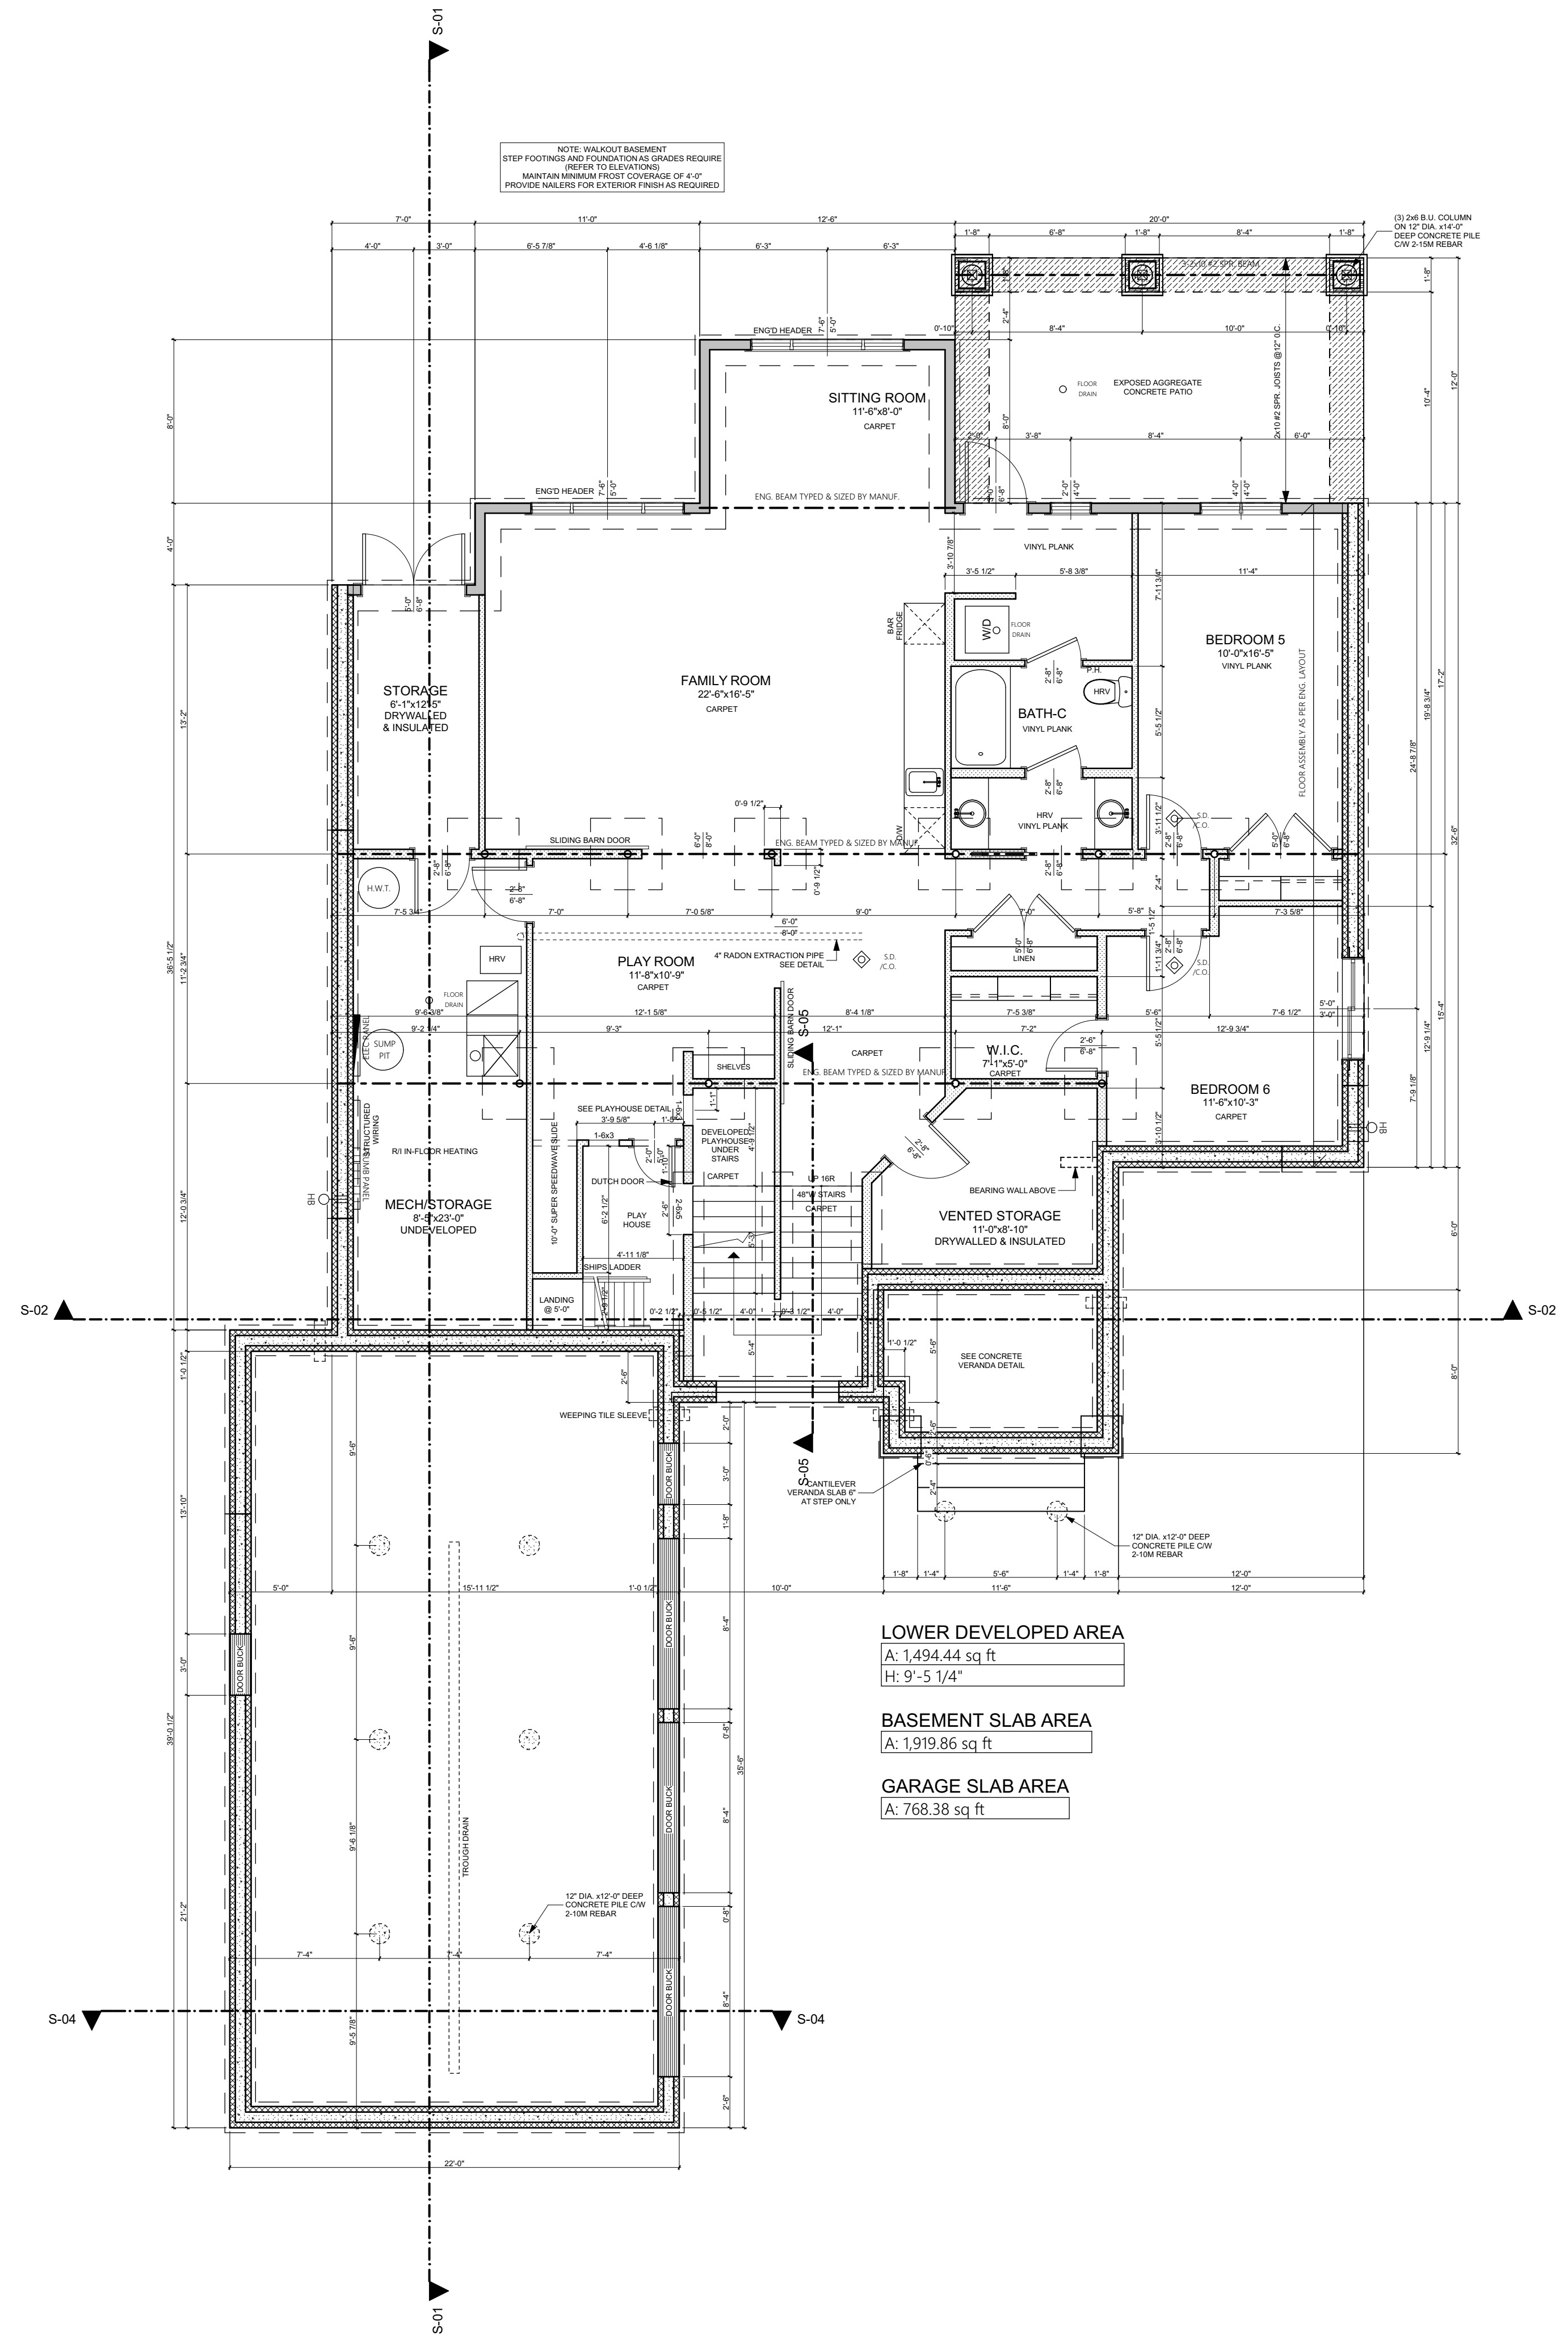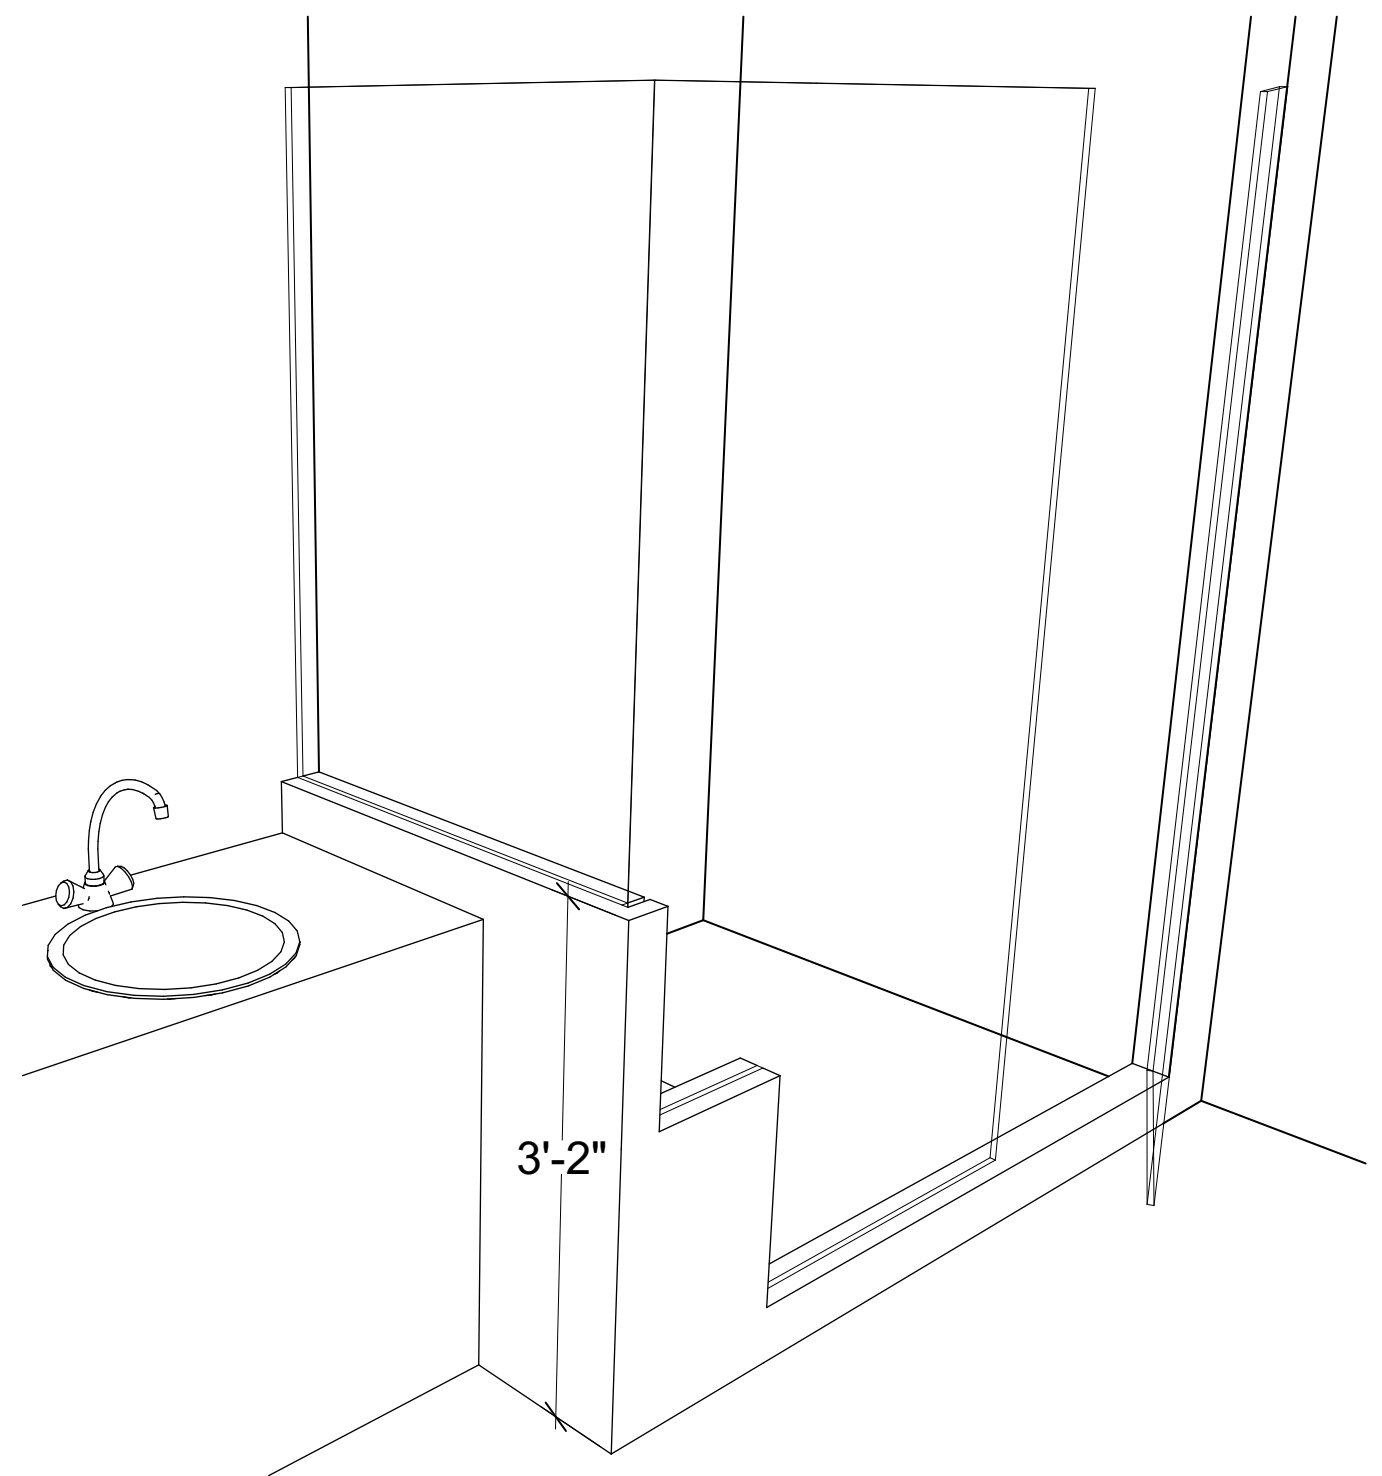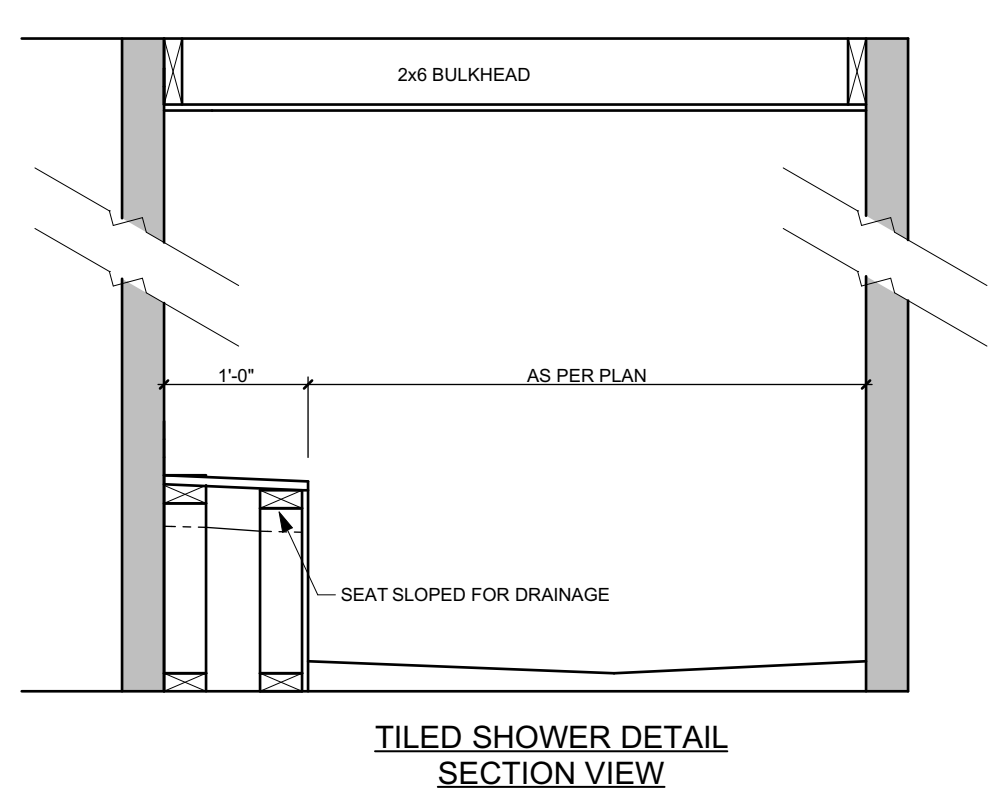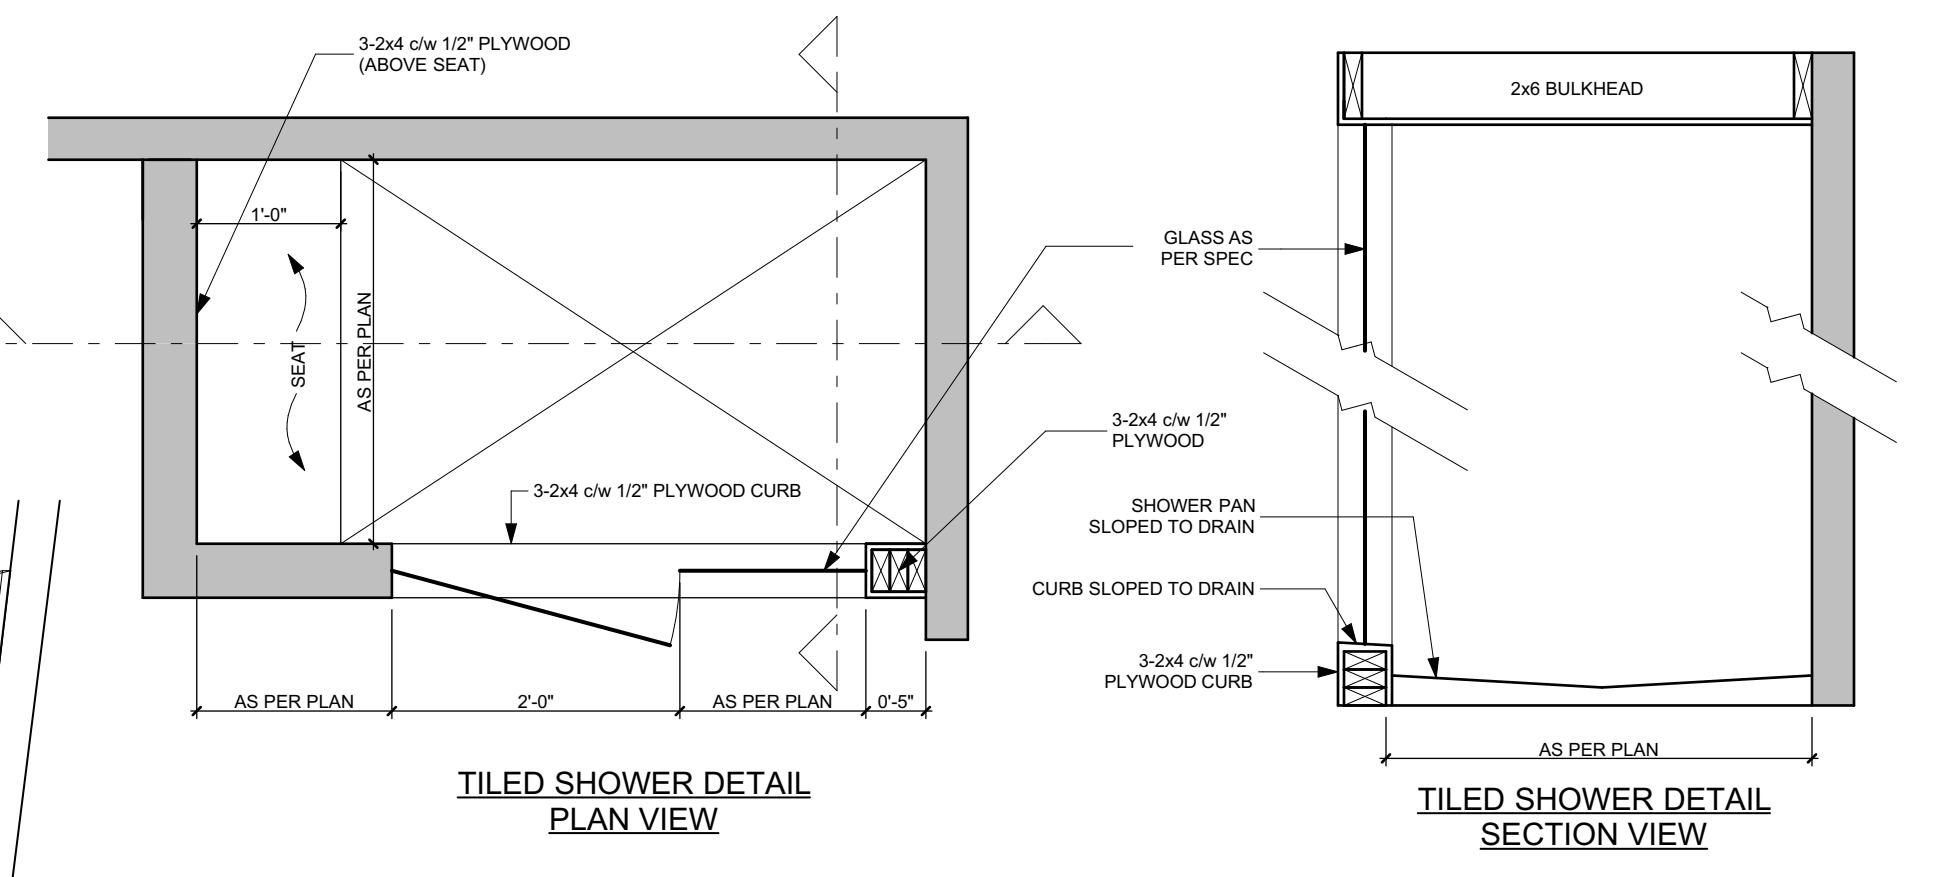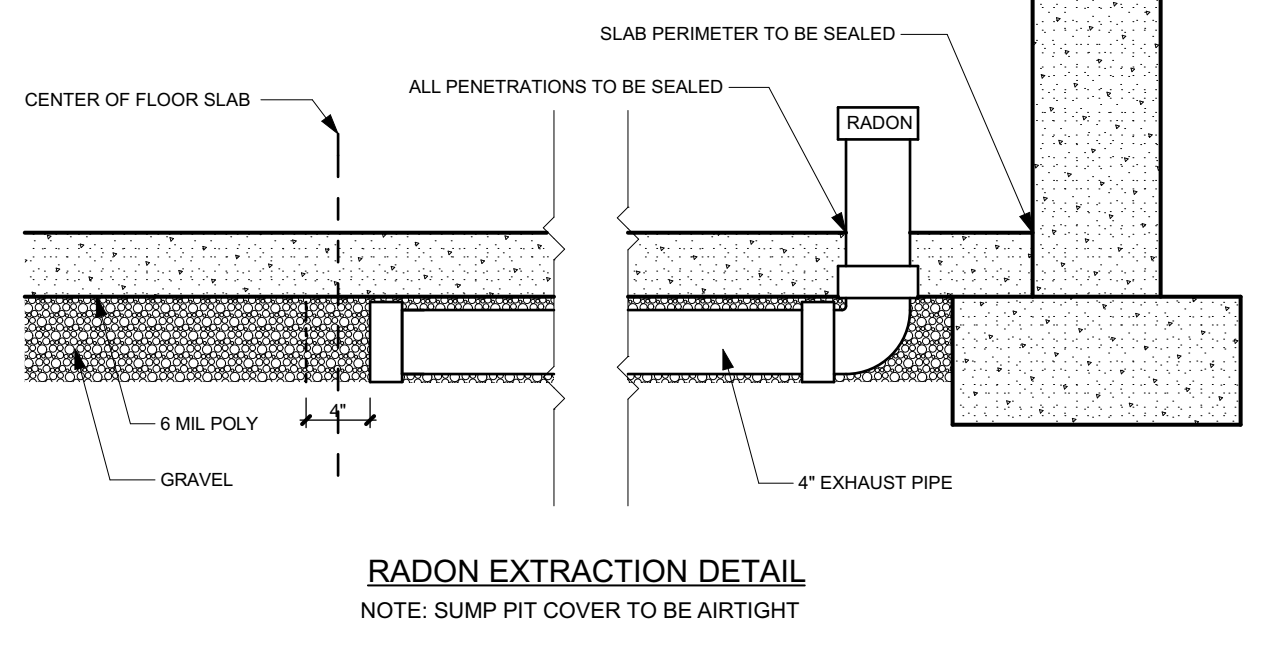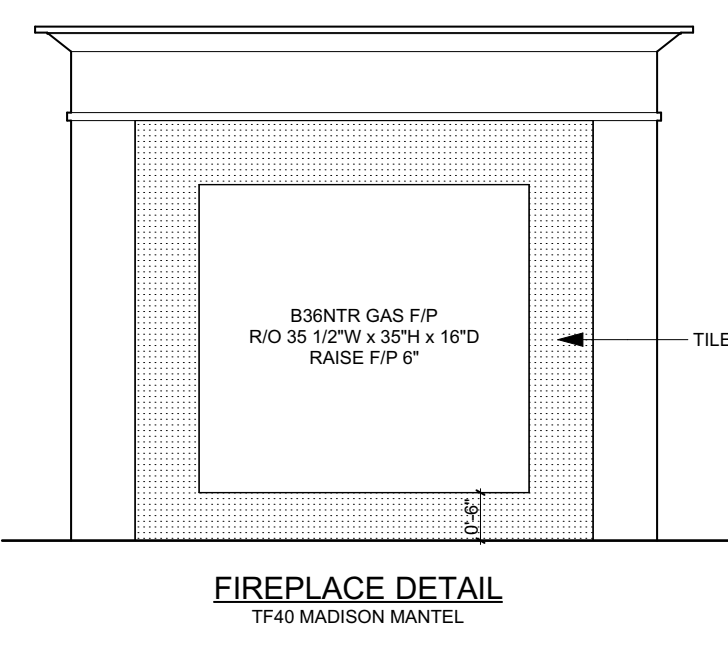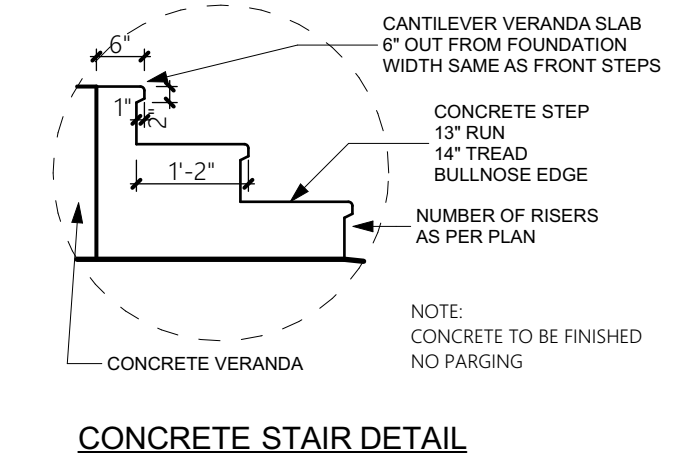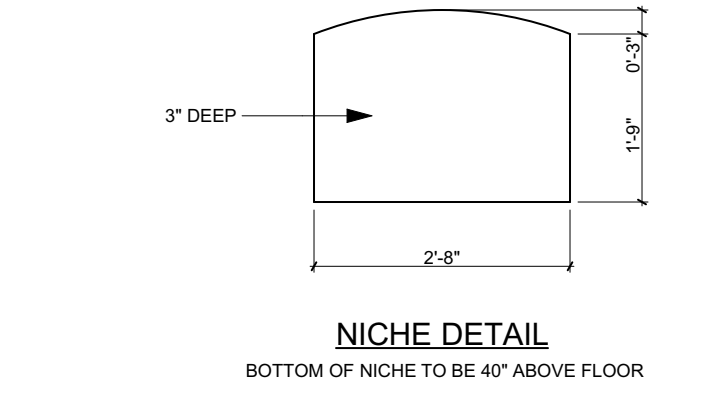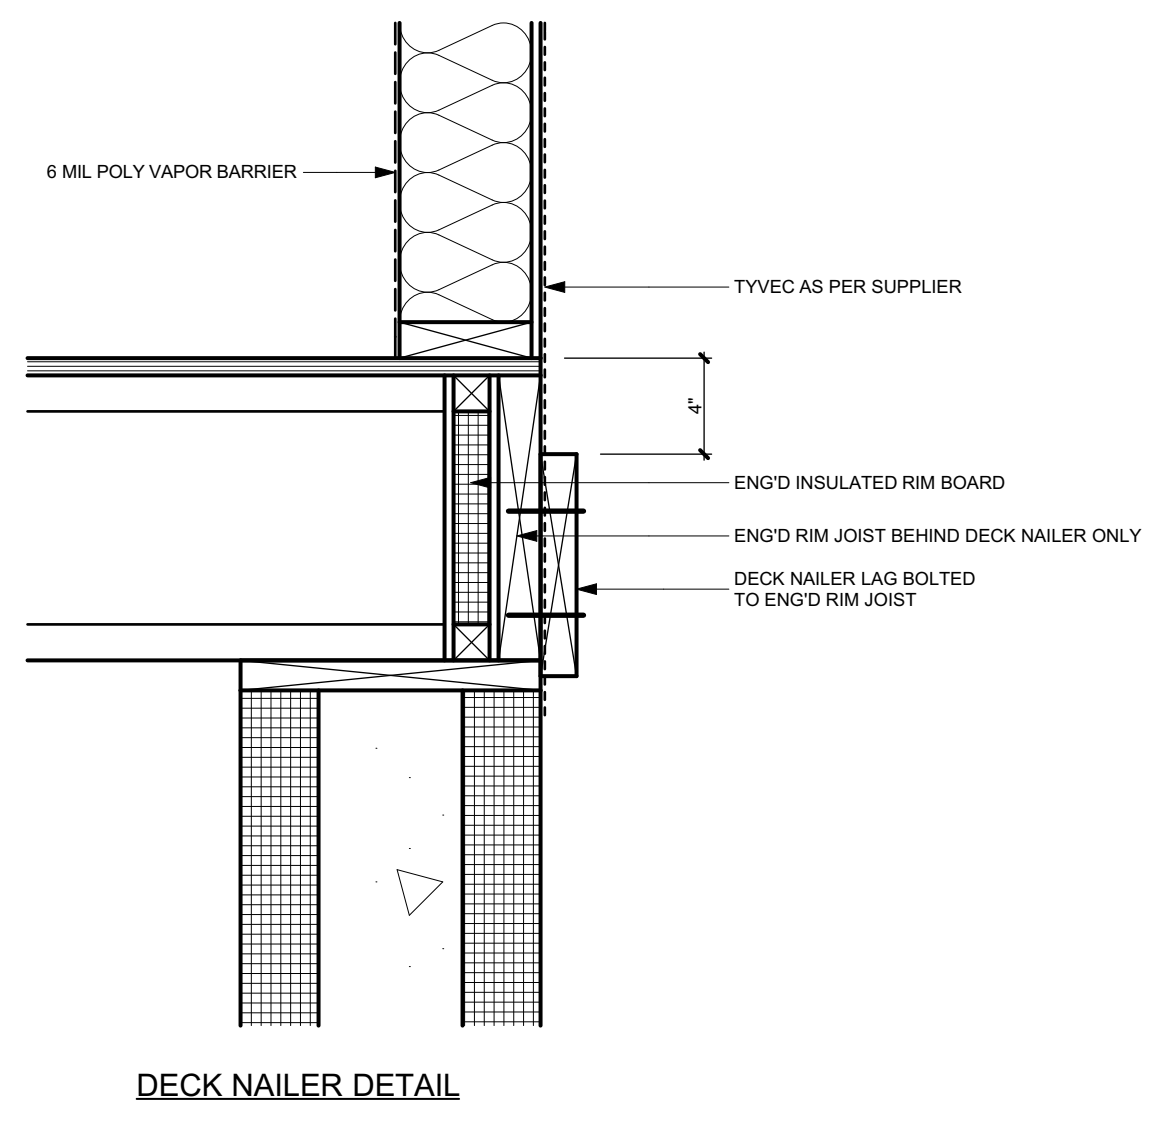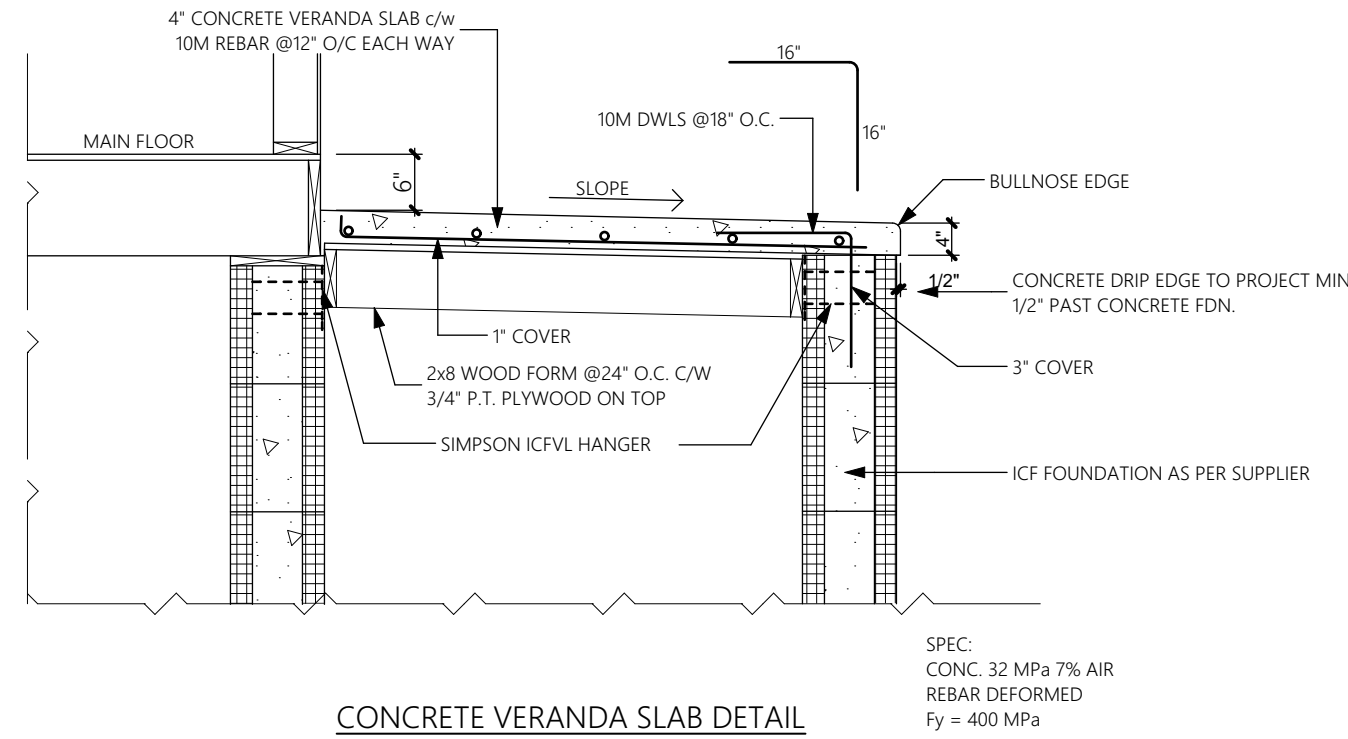

LOWER DEVELOPED AREA  
A: 1,494.44 sq ft  
H: 9'-5 1/4"

BASEMENT SLAB AREA  
A: 1,919.86 sq ft

GARAGE SLAB AREA  
A: 768.38 sq ft



© Copyright Infniti Master Builder Inc. Any use or reproduction, in whole or in part, without the written consent of Infniti Master Builder Inc. is prohibited.

NO.	DATE	REVISIONS
1	NOV 17 17	REVISED TO ADD USE DETAIL
2	OCT 18 17	ADD FLOOR DRAIN TO GARAGE, CHANGE BATH FROM SHOWER UNIT TO TUB
3	SEP 28 17	ADD AND 1/2\"/>
4	SEP 28 17	DELETE STEPS FROM REAR DECK
5	JULY 17 17	DELETE SLAB, ADD STORAGE ROOM ACCESS FROM GARAGE
		DATE REVISION FOR REVISION

JOB NO:	IMB-17-066	SUBDIVISION:	SUMMERSIDE
ADDRESS:	2008 - 90 STREET SW, EDMONTON		
LEGAL:	Lot 97 Block 30 Plan 1424186		
MODEL:	CUSTOM		
DRAWING:	LOWER FLOOR PLAN & DETAILS		

SPEC:	Infniti
ELEVATION:	Custom
AREA:	4133 sq ft
WIDTH:	55'-6"
SCALE:	3/16" = 1'-0"
DRAWN:	KN
CHECKED:	JD/GS

REVISED FINAL FOR CONSTRUCTION  
MAR 6/18